


LAST UPDATED: 10/02/07

# ROOSEVELT WATER CONSERVATION DISTRICT

## TRENCH DETAIL - TYPE A - UNDER ROADWAY

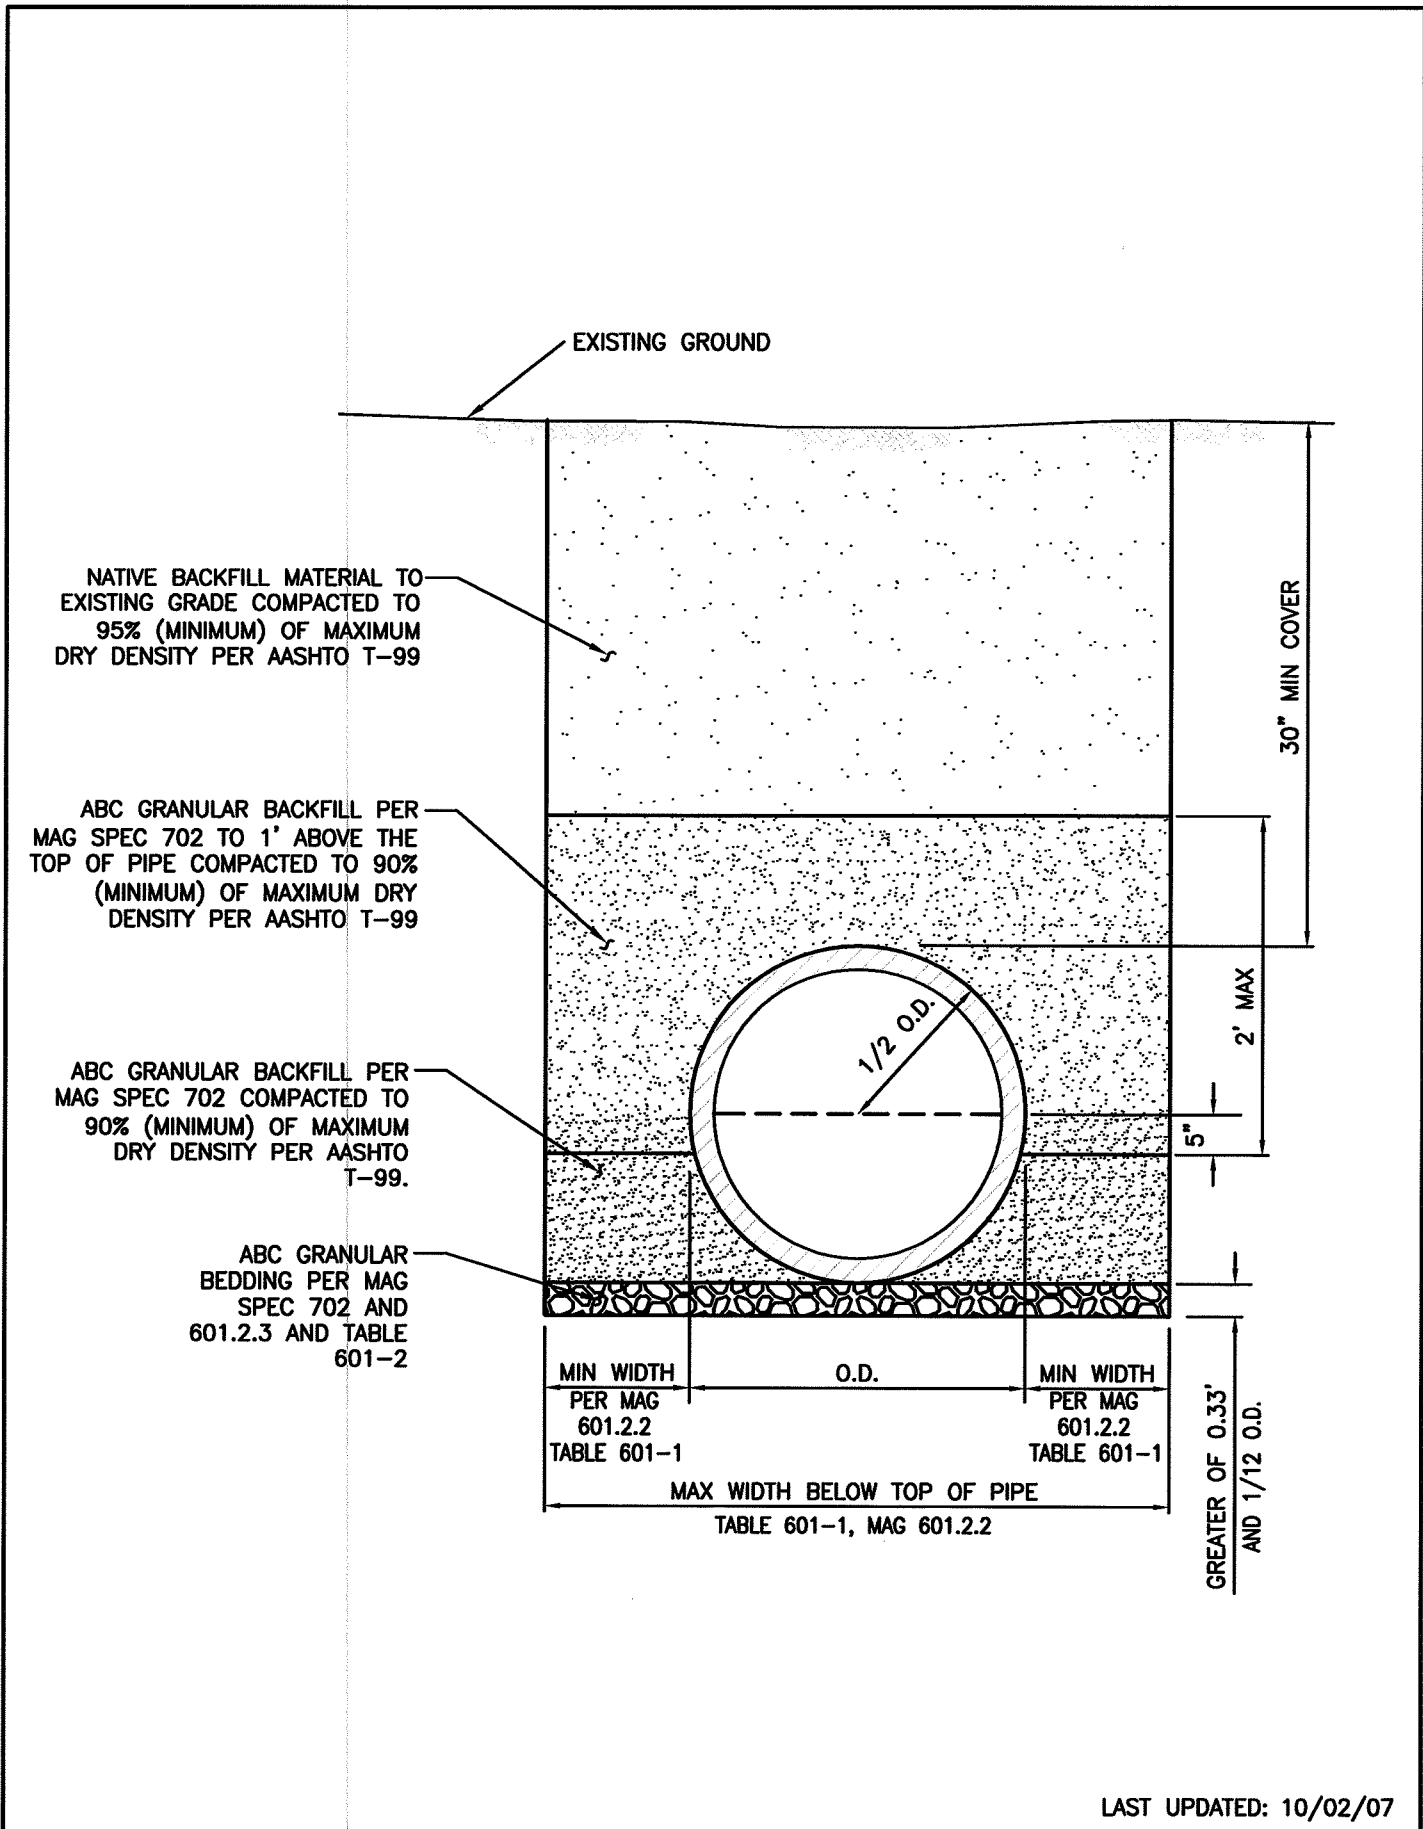

Roosevelt Water Conservation District

TRENCH DETAIL - TYPE B - OUTSIDE ROADWAY